


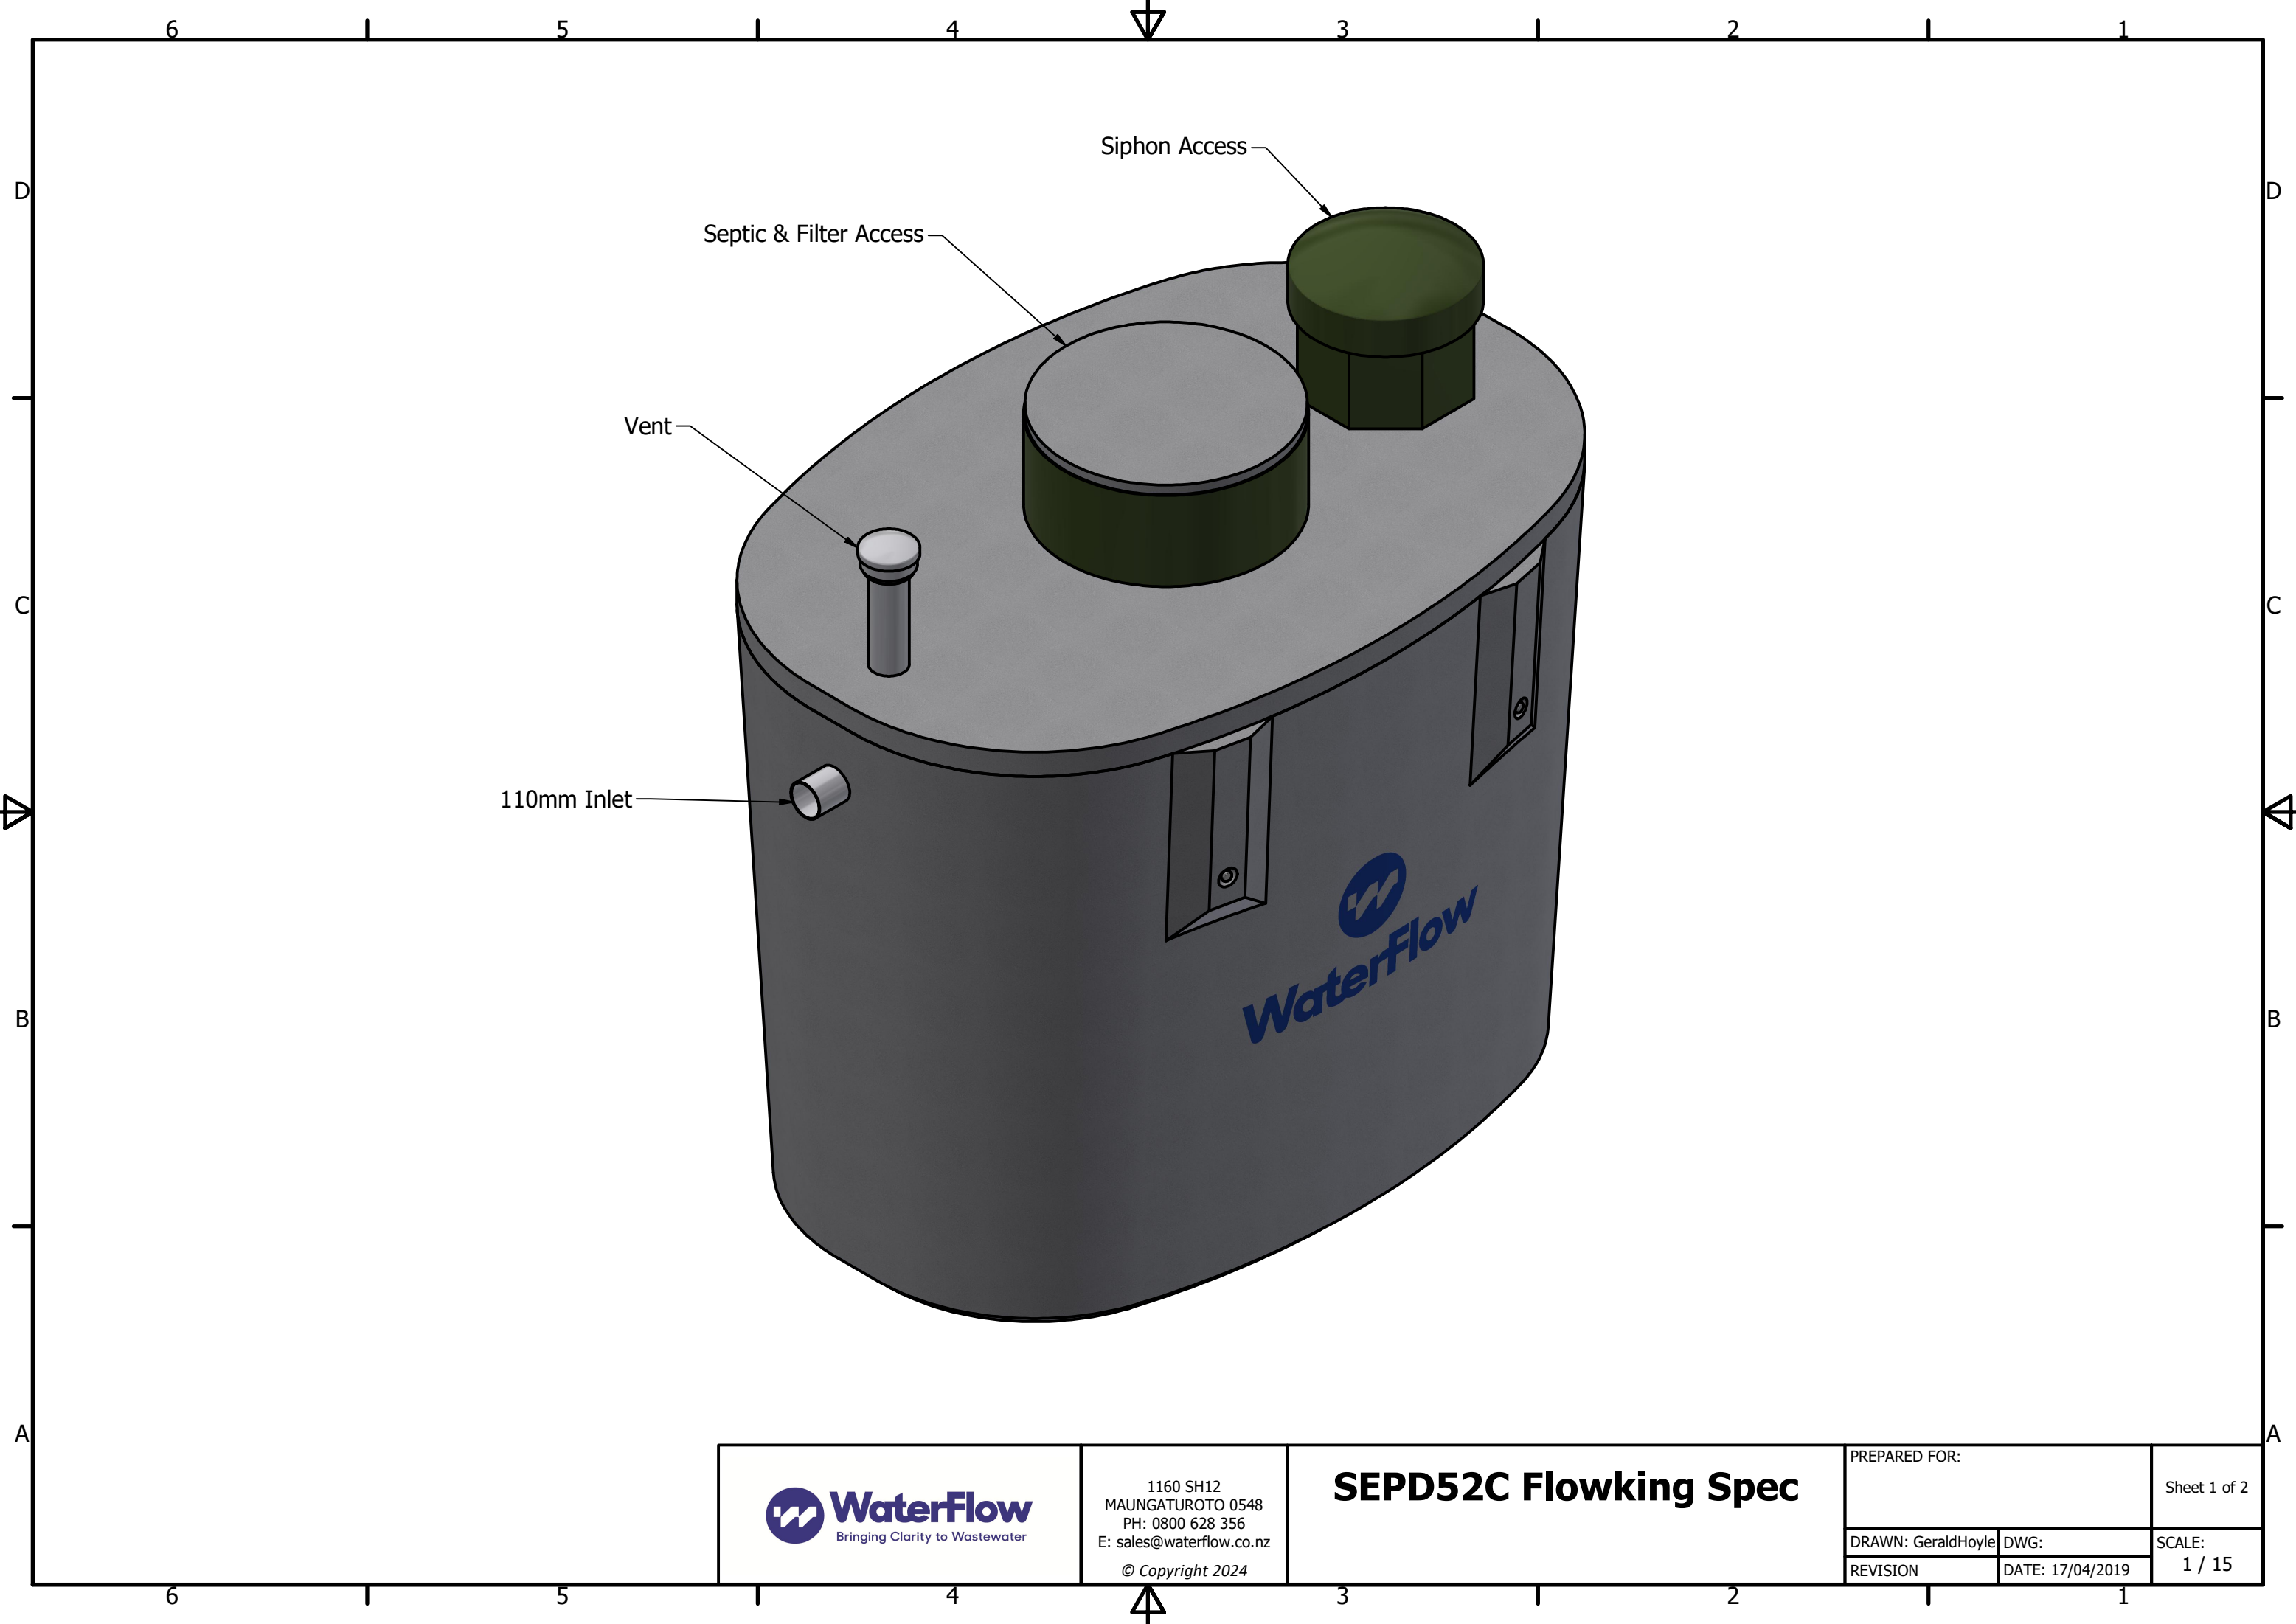


**WaterFlow**
Bringing Clarity to Wastewater

1160 SH12
MAUNGATUROTO 0548
PH: 0800 628 356
E: sales@waterflow.co.nz
© Copyright 2024

SEPD52C Flowking Spec

PREPARED FOR:	
DRAWN: GeraldHoyle	DWG:
REVISION	DATE: 17/04/2019

Sheet 1 of 2
SCALE:
1 / 15

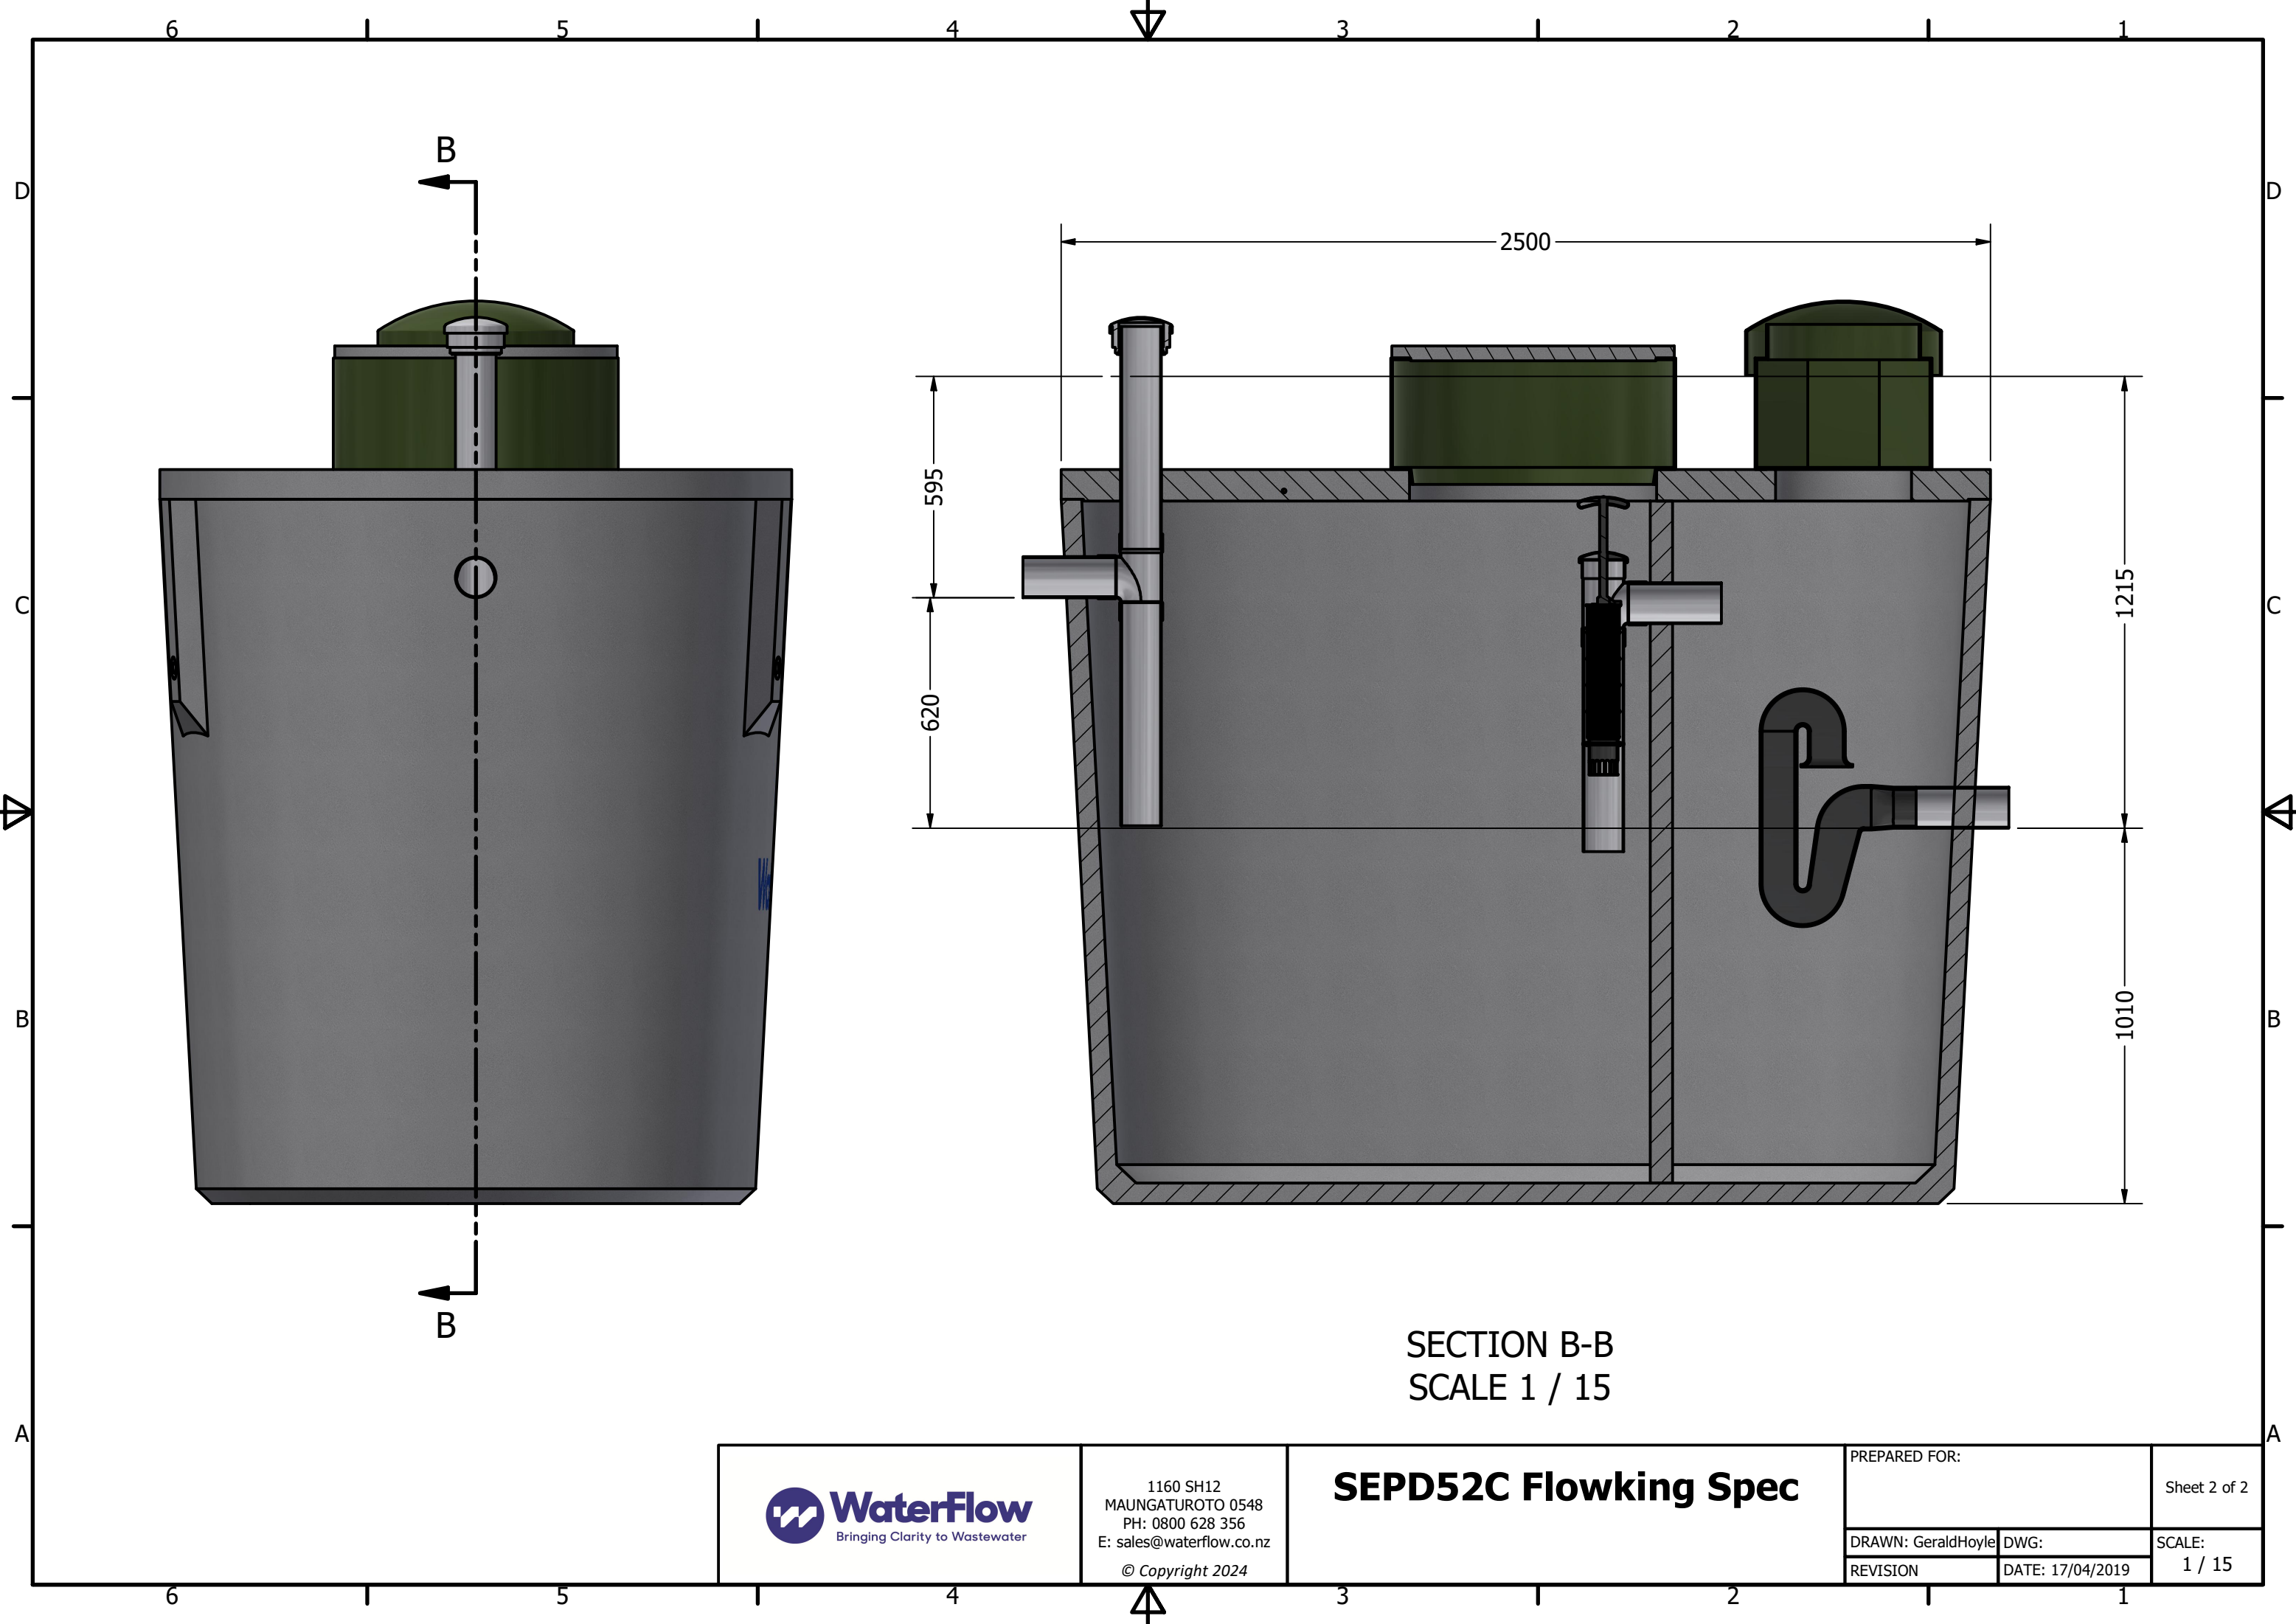

SECTION B-B
SCALE 1 / 15

 Bringing Clarity to Wastewater	1160 SH12 MAUNGATUROTO 0548 PH: 0800 628 356 E: sales@waterflow.co.nz © Copyright 2024	SEPD52C Flowking Spec		PREPARED FOR:	Sheet 2 of 2
				DRAWN: GeraldHoyle	
		REVISION	DATE: 17/04/2019	SCALE: 1 / 15	